
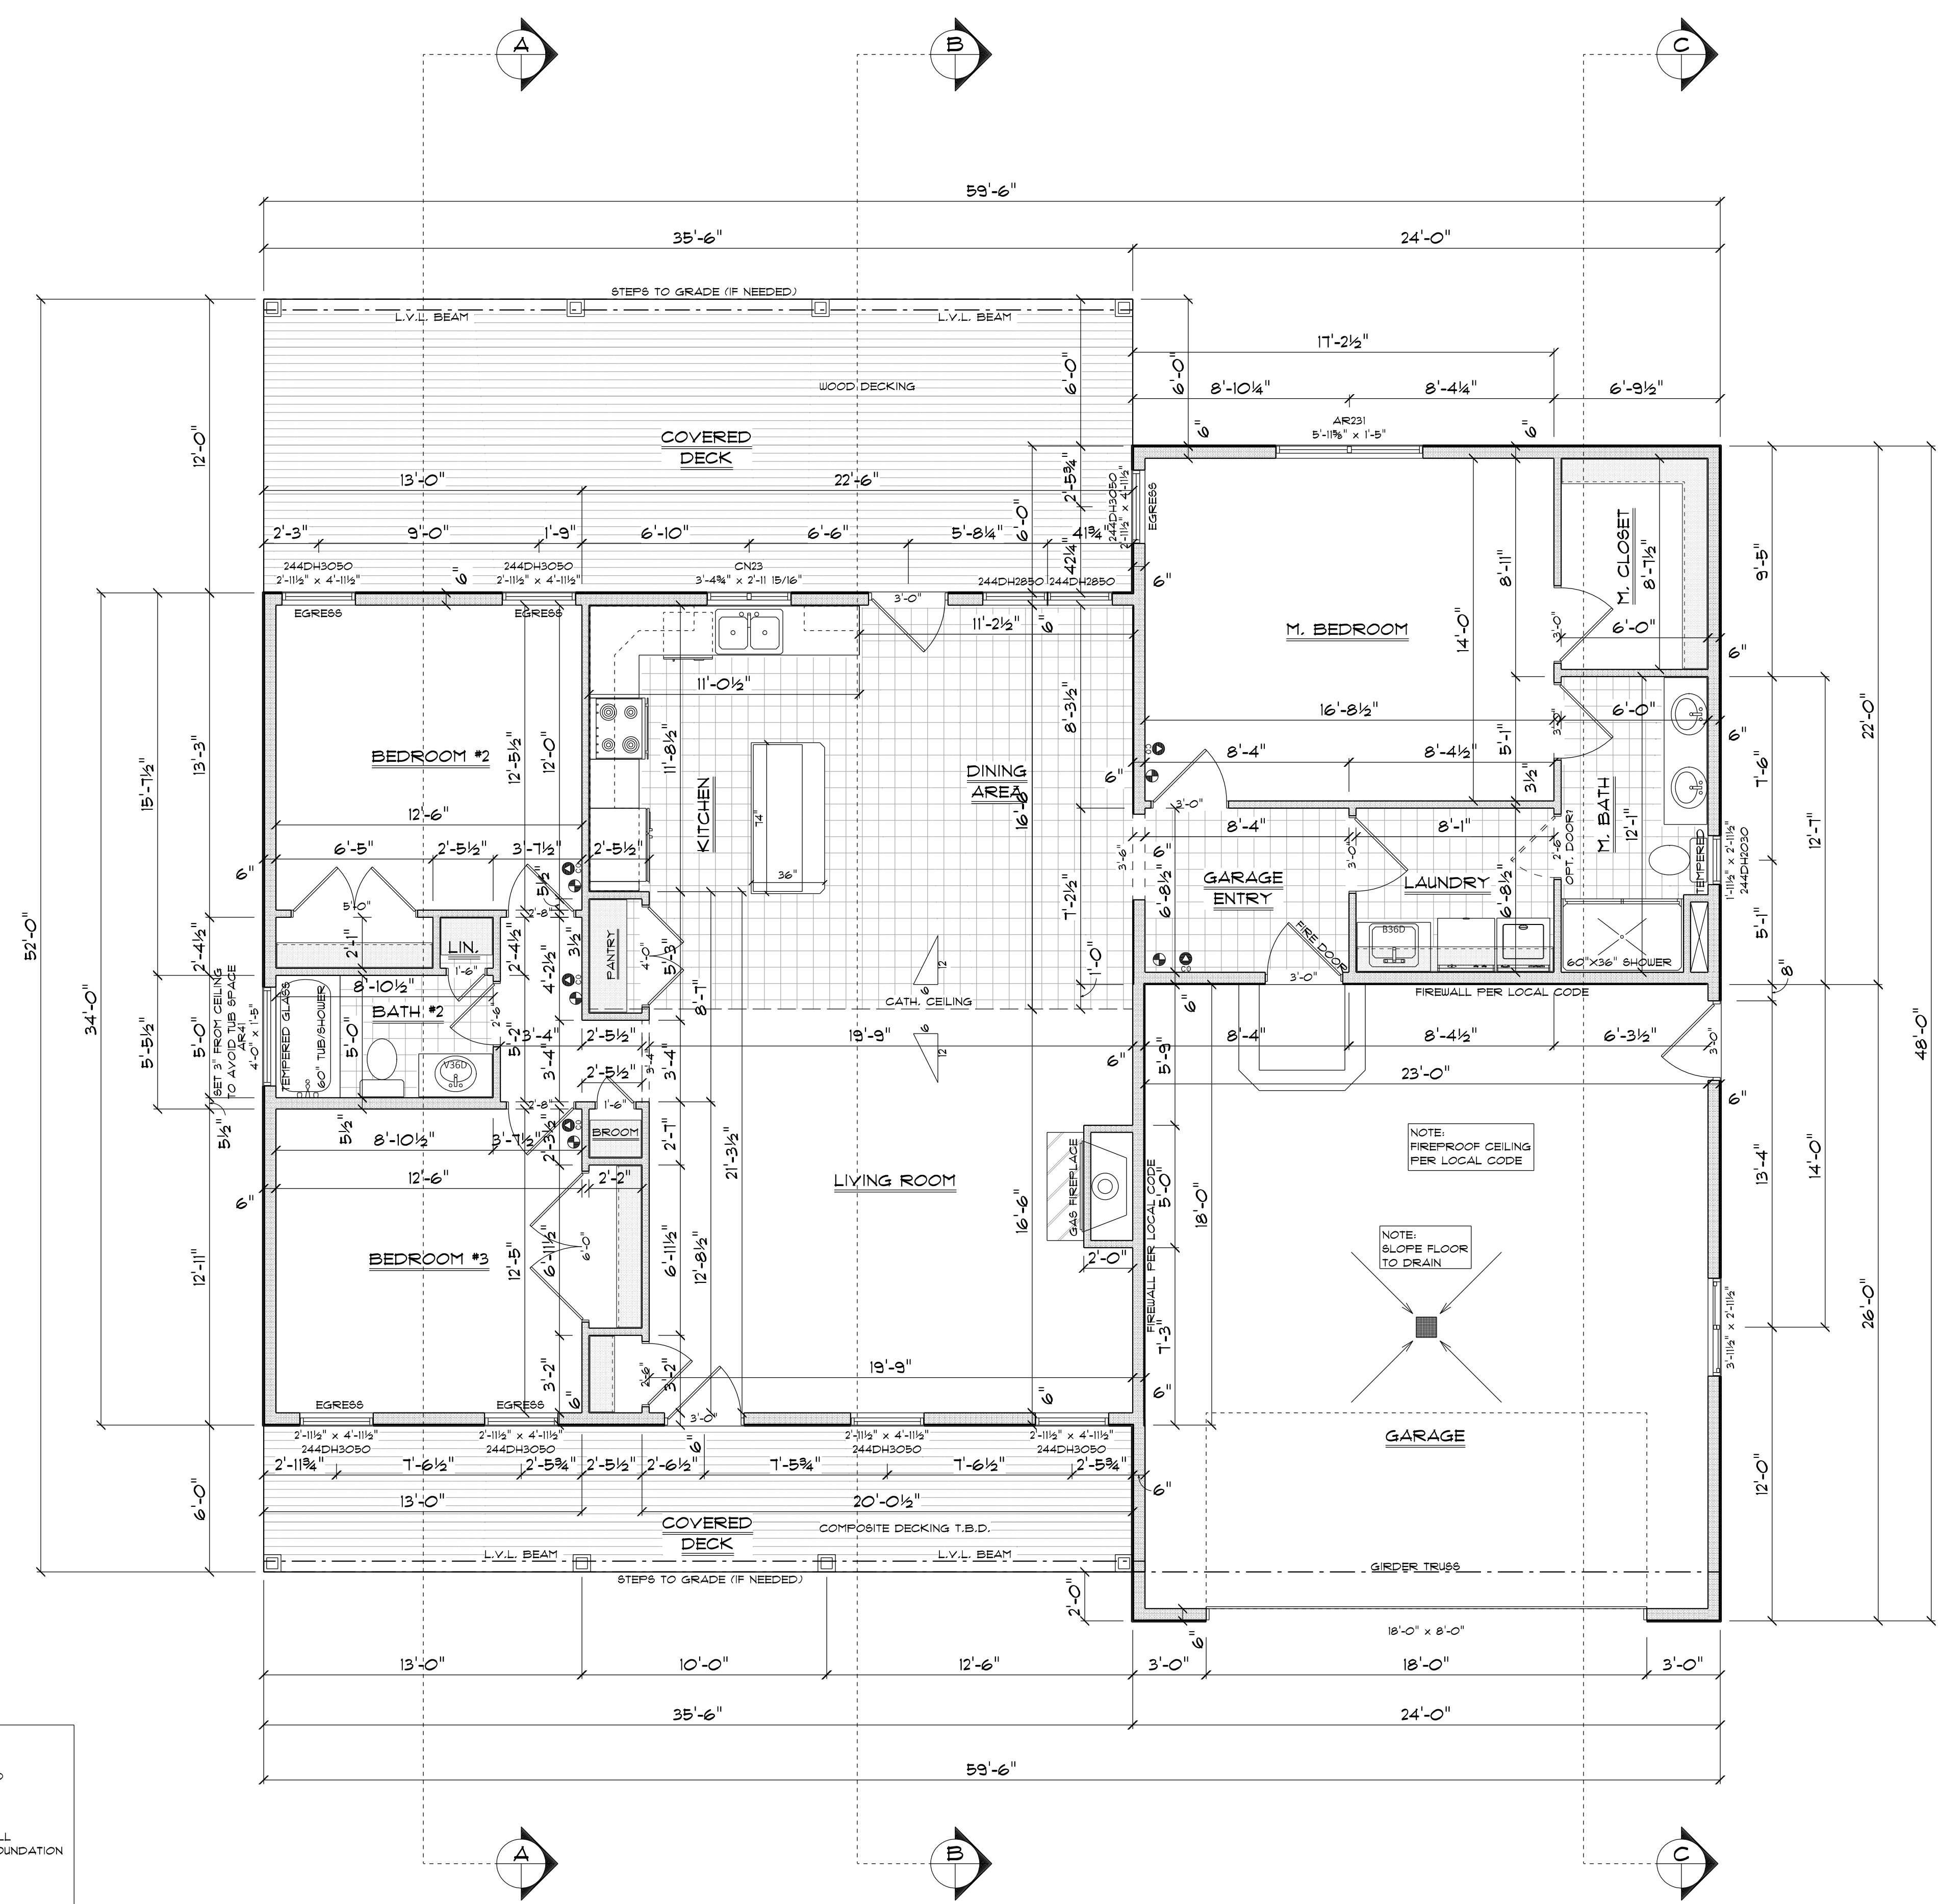


GENERAL NOTES	LEGEND
1. DO NOT SCALE DRAWINGS. USE FIGURED DIMENSIONS ONLY.	BEARING POINT BLOCKED SOLID TO FOUNDATION
2. CONTRACTOR SHALL VERIFY ALL DIMENSIONS PRIOR TO ANY WORK.	INTERIOR BEARING WALL BLOCKED SOLID TO FOUNDATION
3. ALL WORK SHALL CONFORM TO ALL GOVERNING CODES AND REGULATIONS.	SMOKE DETECTOR
4. ALL WINDOW AND DOOR LINTELS TO BE (2) 2"x10", UNLESS NOTED OTHERWISE.	SUPPORT BEAM
5. PROVIDE SMOKE DETECTORS IN EACH SLEEPING AREA AND ONE ON EACH FLOOR MINIMUM. ALL DETECTORS TO BE HARD WIRED IN SERIES WITH BATTERY BACKUP.	
6. VERIFY ALL BEAM SIZES WITH FLOOR JOIST MANUFACTURER BEFORE CONSTRUCTION BEGINS.	

FOUNDATION PLAN

SCALE: 1/4" = 1'

NOTE:
THE BUILDER MUST APPROVE ALL DRAWINGS BEFORE CONSTRUCTION BEGINS. THE LICENSED BUILDER TAKES FULL RESPONSIBILITY OF ALL THE DRAWINGS, THE DESIGN, & ALL STRUCTURAL DETAILS.

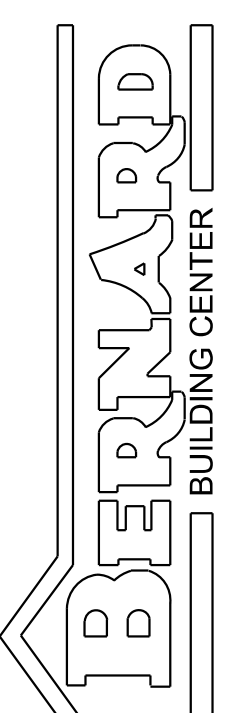



GENERAL NOTES	LEGEND
1. DO NOT SCALE DRAWINGS. USE FIGURED DIMENSIONS ONLY.	⊗ BEARING POINT BLOCKED SOLID TO FOUNDATION
2. CONTRACTOR SHALL VERIFY ALL DIMENSIONS PRIOR TO ANY WORK.	▨ INTERIOR BEARING WALL BLOCKED SOLID TO FOUNDATION
3. ALL WORK SHALL CONFORM TO ALL GOVERNING CODES AND REGULATIONS.	⊙ SMOKE DETECTOR
4. ALL WINDOW AND DOOR LINTELS TO BE (2) 2"x10", UNLESS NOTED OTHERWISE.	- - - SUPPORT BEAM
5. PROVIDE SMOKE DETECTORS IN EACH SLEEPING AREA AND ONE ON EACH FLOOR MINIMUM. ALL DETECTORS TO BE HARD WIRED IN SERIES WITH BATTERY BACKUP.	
6. VERIFY ALL BEAM SIZES WITH FLOOR JOIST MANUFACTURER BEFORE CONSTRUCTION BEGINS.	

1ST FLOOR PLAN

SCALE: 1/4" = 1'


1144 SQFT TOTAL

NOTE:
 THE BUILDER MUST APPROVE ALL DRAWINGS BEFORE CONSTRUCTION BEGINS. THE LICENSED BUILDER TAKES FULL RESPONSIBILITY OF ALL THE DRAWINGS, THE DESIGN, & ALL STRUCTURAL DETAILS.

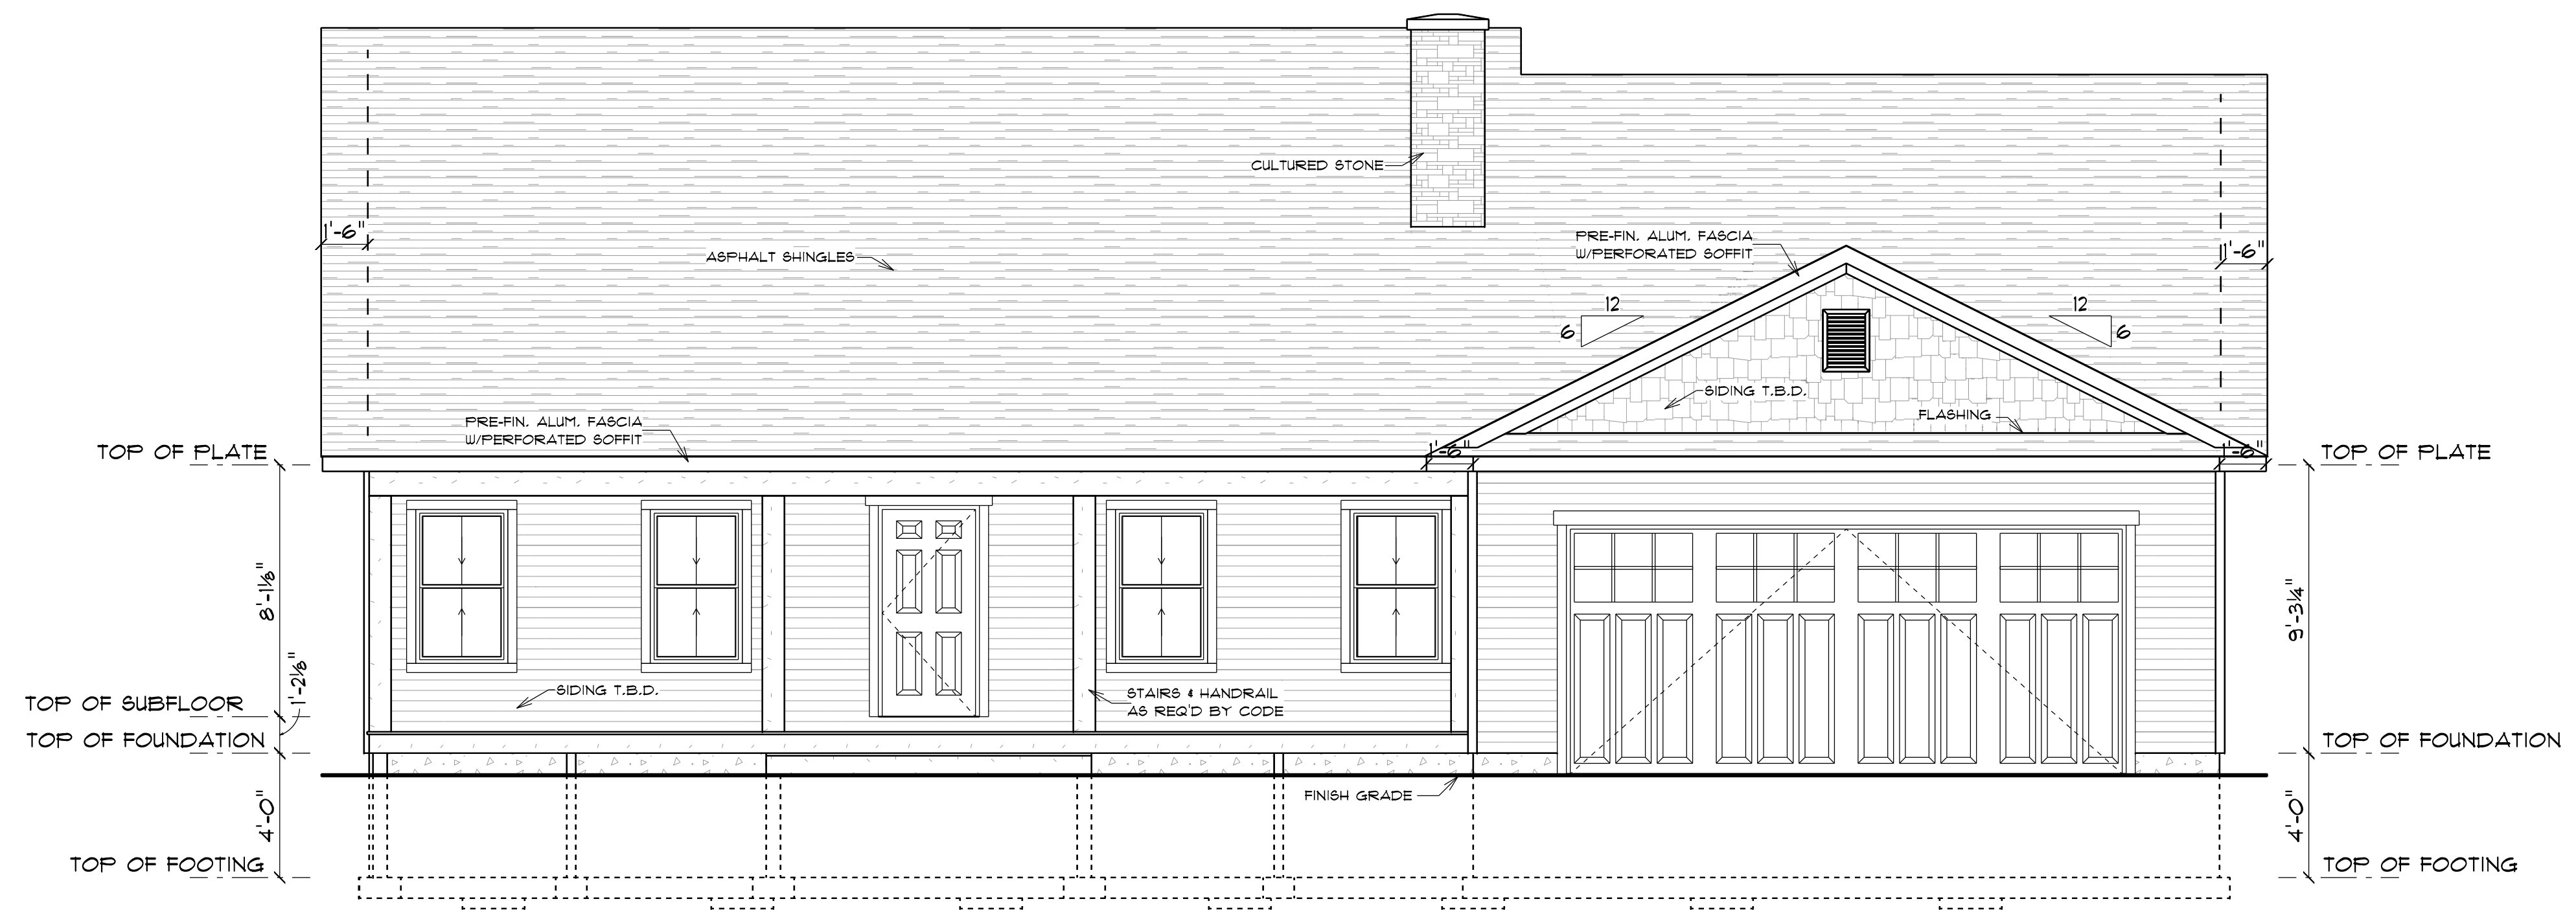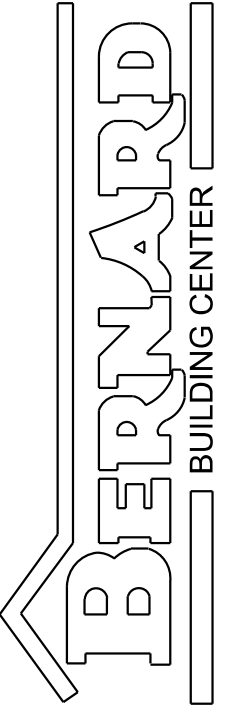

FRONT ELEVATION

SCALE: 1/4" = 1'

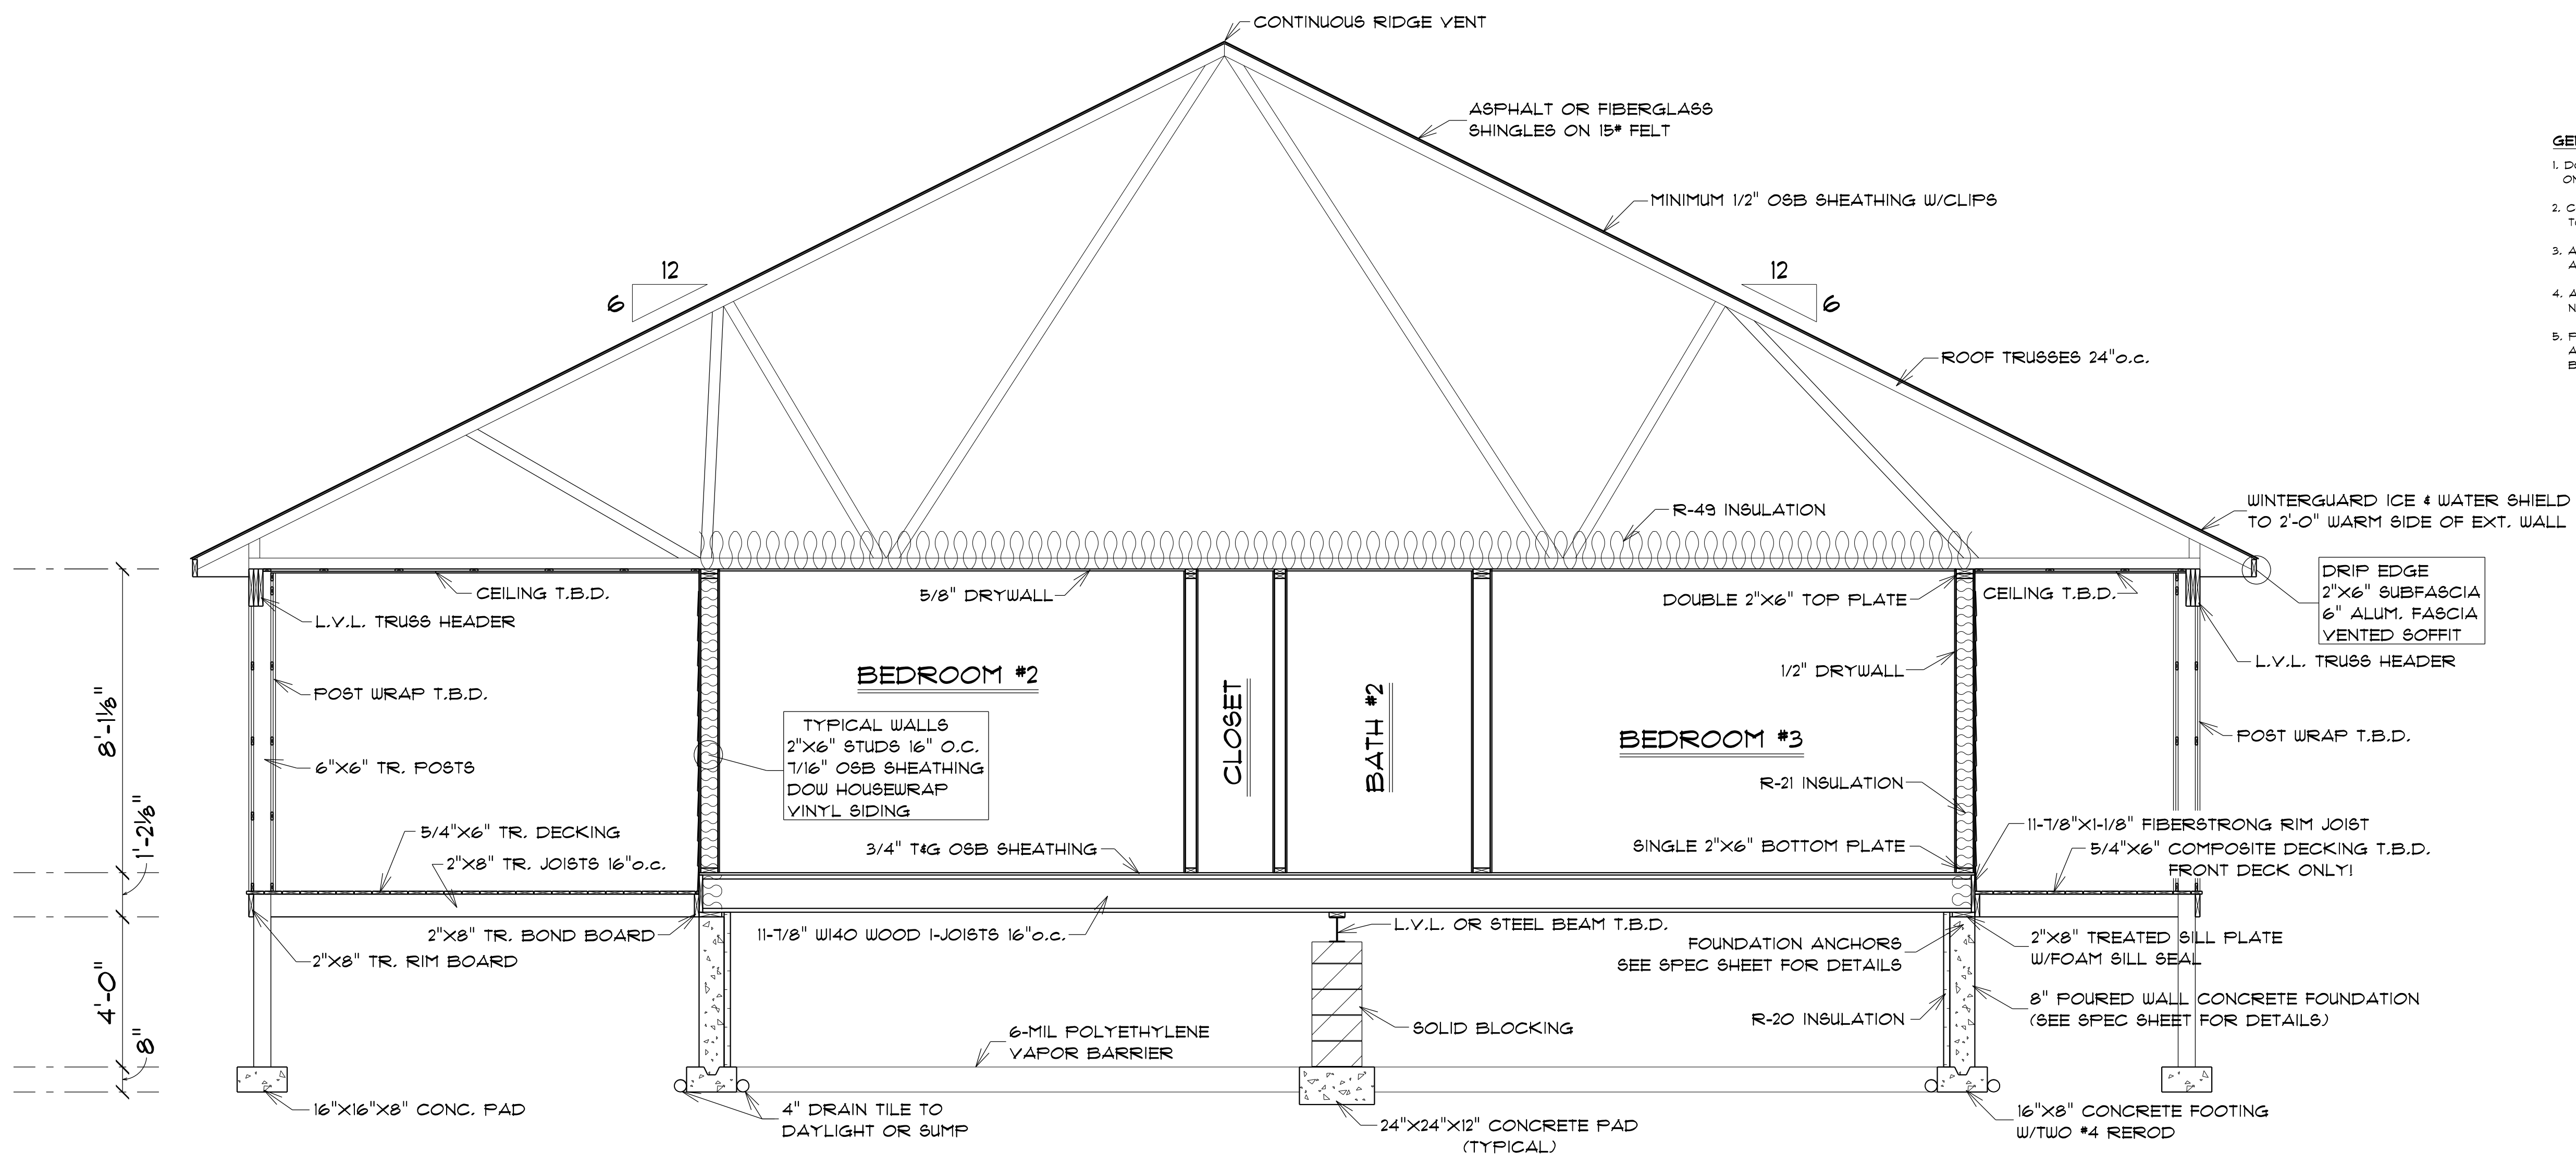


CROSS SECTION B

SCALE: 3/8" = 1'

- GENERAL NOTES**
1. DO NOT SCALE DRAWINGS. USE FIGURED DIMENSIONS ONLY.
 2. CONTRACTOR SHALL VERIFY ALL DIMENSIONS PRIOR TO ANY WORK.
 3. ALL WORK SHALL CONFORM TO ALL GOVERNING CODES AND REGULATIONS.
 4. ALL WINDOW AND DOOR LITELS TO BE (2) 2"x10", UNLESS NOTED OTHERWISE.
 5. PROVIDE SMOKE DETECTORS IN EACH SLEEPING AREA AND ONE ON EACH FLOOR MINIMUM. ALL DETECTORS TO BE HARD WIRED IN SERIES WITH BATTERY BACKUP.

NOTE:
THE BUILDER MUST APPROVE ALL DRAWINGS BEFORE CONSTRUCTION BEGINS. THE LICENSED BUILDER TAKES FULL RESPONSIBILITY OF ALL THE DRAWINGS, THE DESIGN, & ALL STRUCTURAL DETAILS.

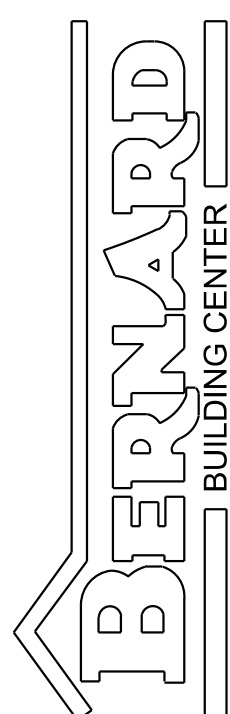

DRAWN BY:
Douglas Bernard

REVISION:

T

DATE:


2/28/2023

PAGE:

43


GENERAL NOTES

- DO NOT SCALE DRAWINGS. USE FIGURED DIMENSIONS ONLY.
- CONTRACTOR SHALL VERIFY ALL DIMENSIONS PRIOR TO ANY WORK.
- ALL WORK SHALL CONFORM TO ALL GOVERNING CODES AND REGULATIONS.
- ALL WINDOW AND DOOR LINTELS TO BE (2) 2"x10", UNLESS NOTED OTHERWISE.
- PROVIDE SMOKE DETECTORS IN EACH SLEEPING AREA AND ONE ON EACH FLOOR MINIMUM. ALL DETECTORS TO BE HARD WIRED IN SERIES WITH BATTERY BACKUP.

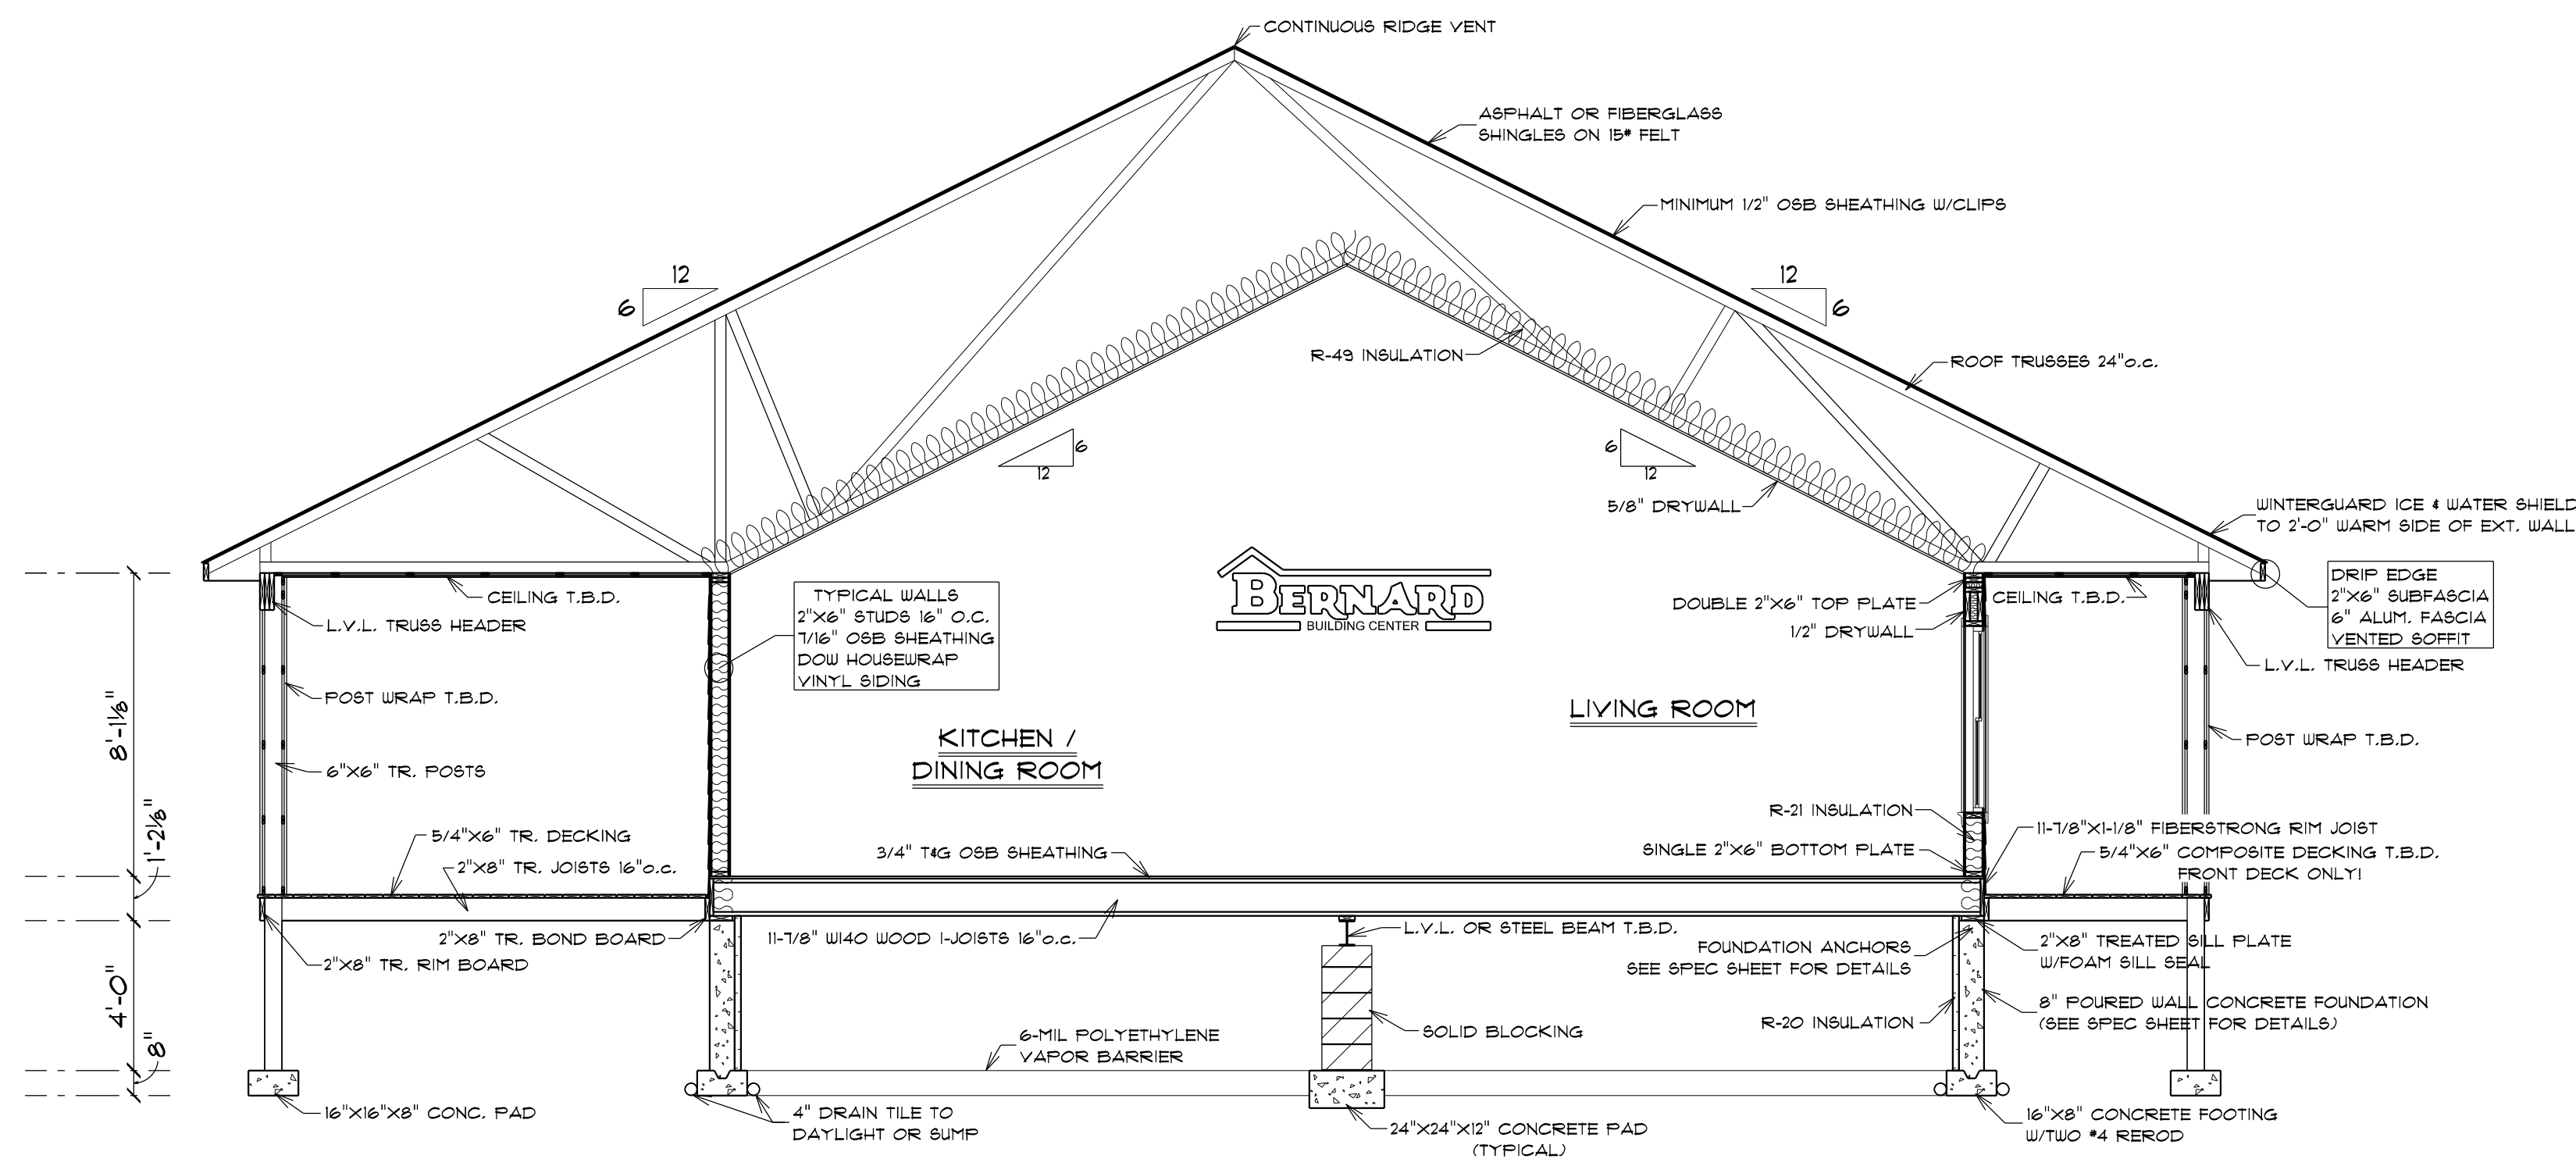


CROSS SECTION B

SCALE: 1/4" = 1'

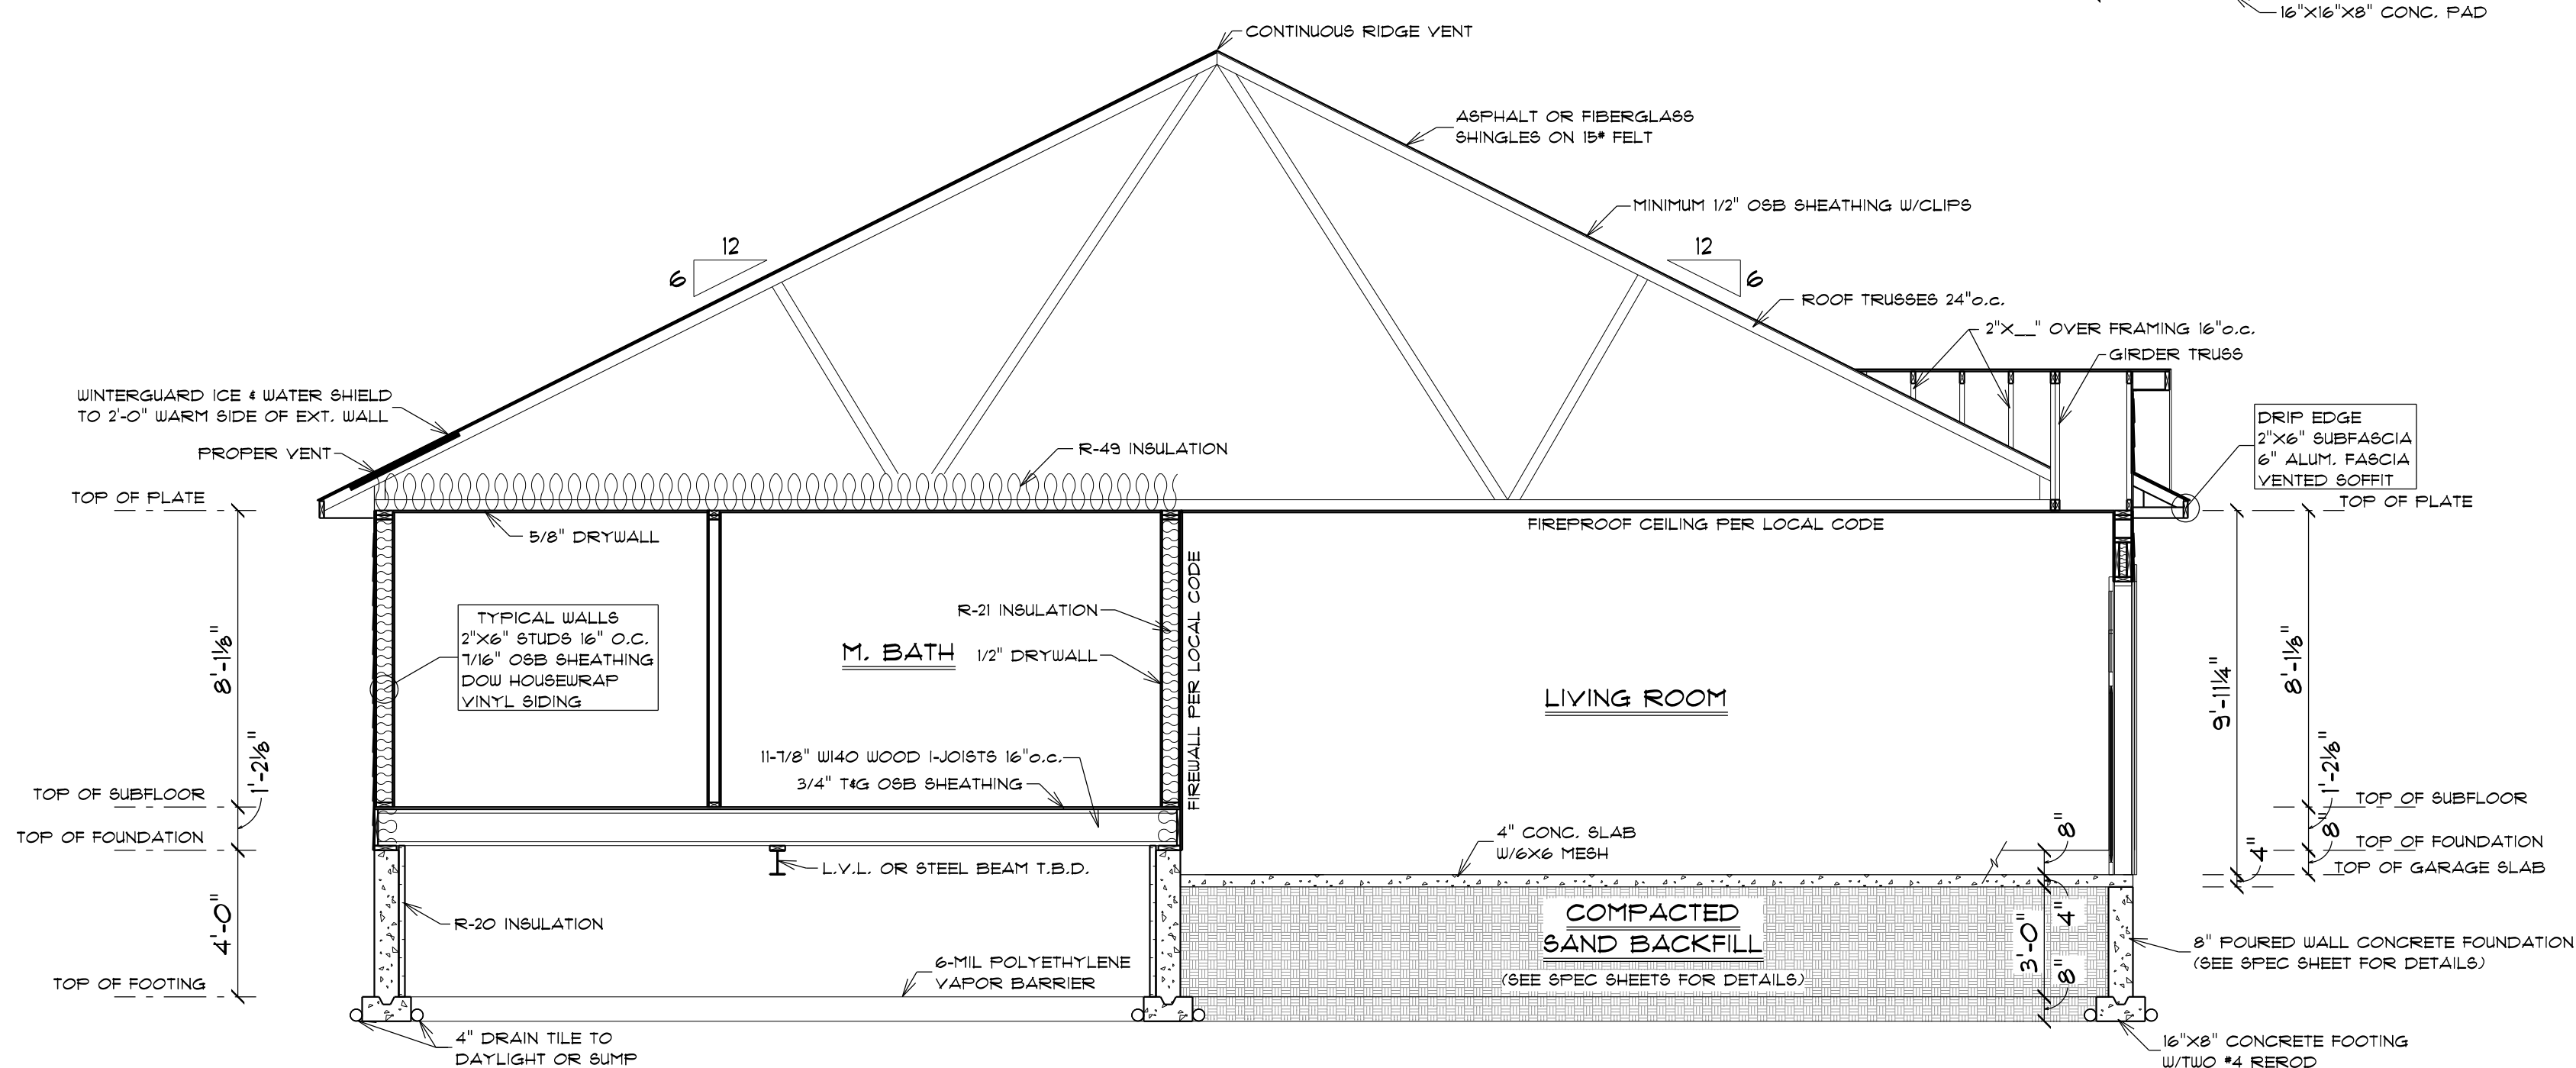

CROSS SECTION C


SCALE: 1/4" = 1'

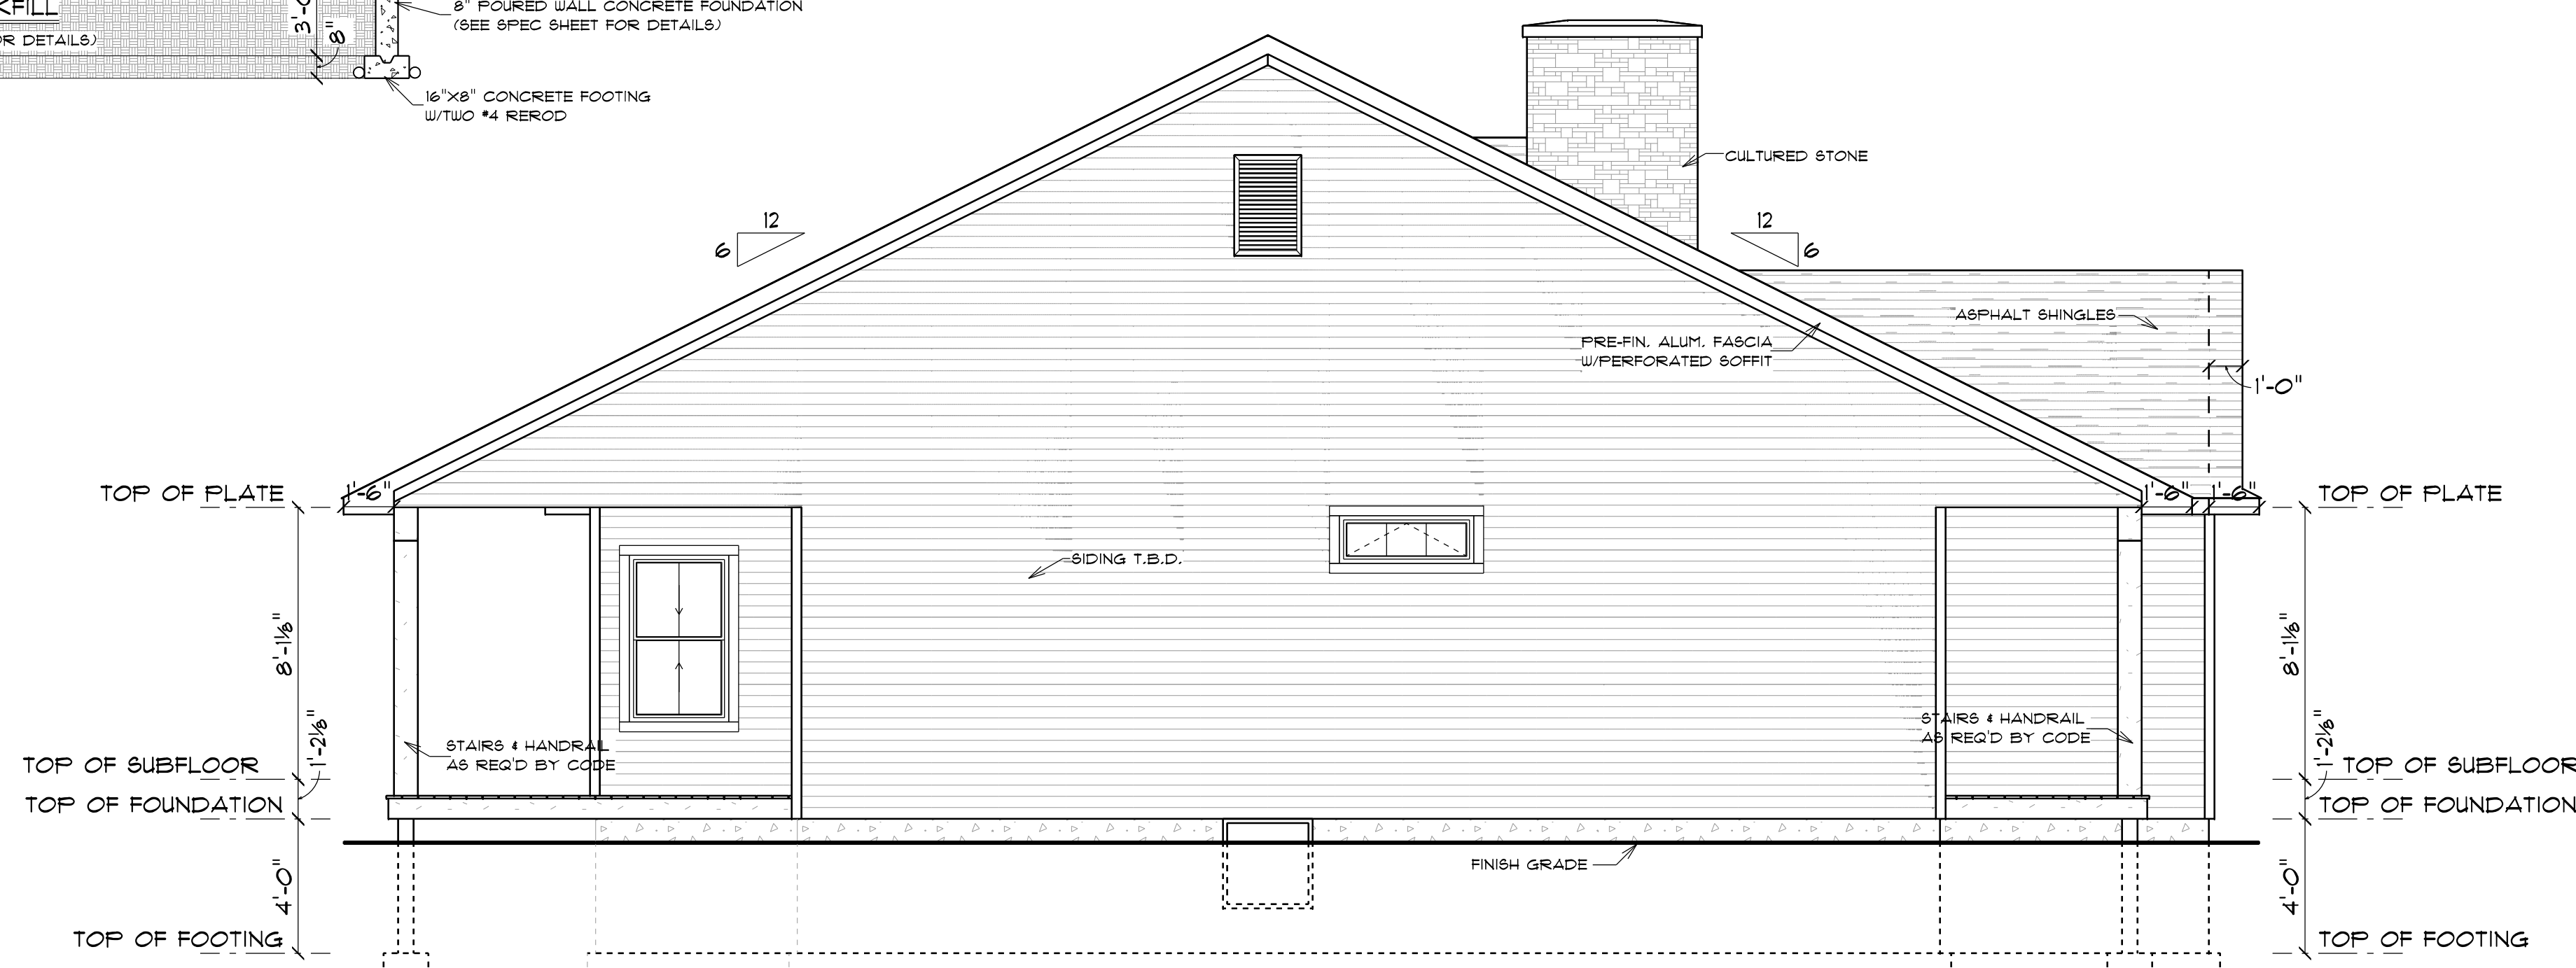

LEFT SIDE ELEVATION


SCALE: 1/4" = 1'

NOTE:
THE BUILDER MUST APPROVE ALL DRAWINGS BEFORE CONSTRUCTION BEGINS. THE LICENSED BUILDER TAKES FULL RESPONSIBILITY OF ALL THE DRAWINGS, THE DESIGN, & ALL STRUCTURAL DETAILS.

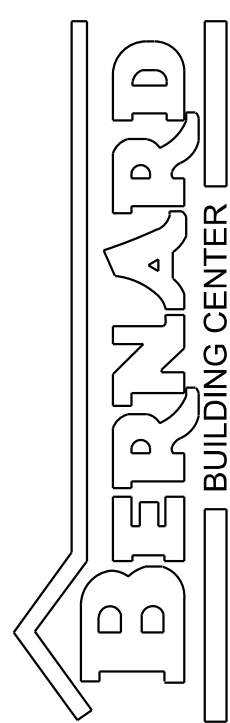


GENERAL NOTES

1. DO NOT SCALE DRAWINGS. USE FIGURED DIMENSIONS ONLY.
2. CONTRACTOR SHALL VERIFY ALL DIMENSIONS PRIOR TO ANY WORK.
3. ALL WORK SHALL CONFORM TO ALL GOVERNING CODES AND REGULATIONS.
4. ALL WINDOW AND DOOR LINTELS TO BE (2) 2"x10", UNLESS NOTED OTHERWISE.
5. PROVIDE SMOKE DETECTORS IN EACH SLEEPING AREA AND ONE ON EACH FLOOR MINIMUM. ALL DETECTORS TO BE HARD WIRED IN SERIES WITH BATTERY BACKUP.

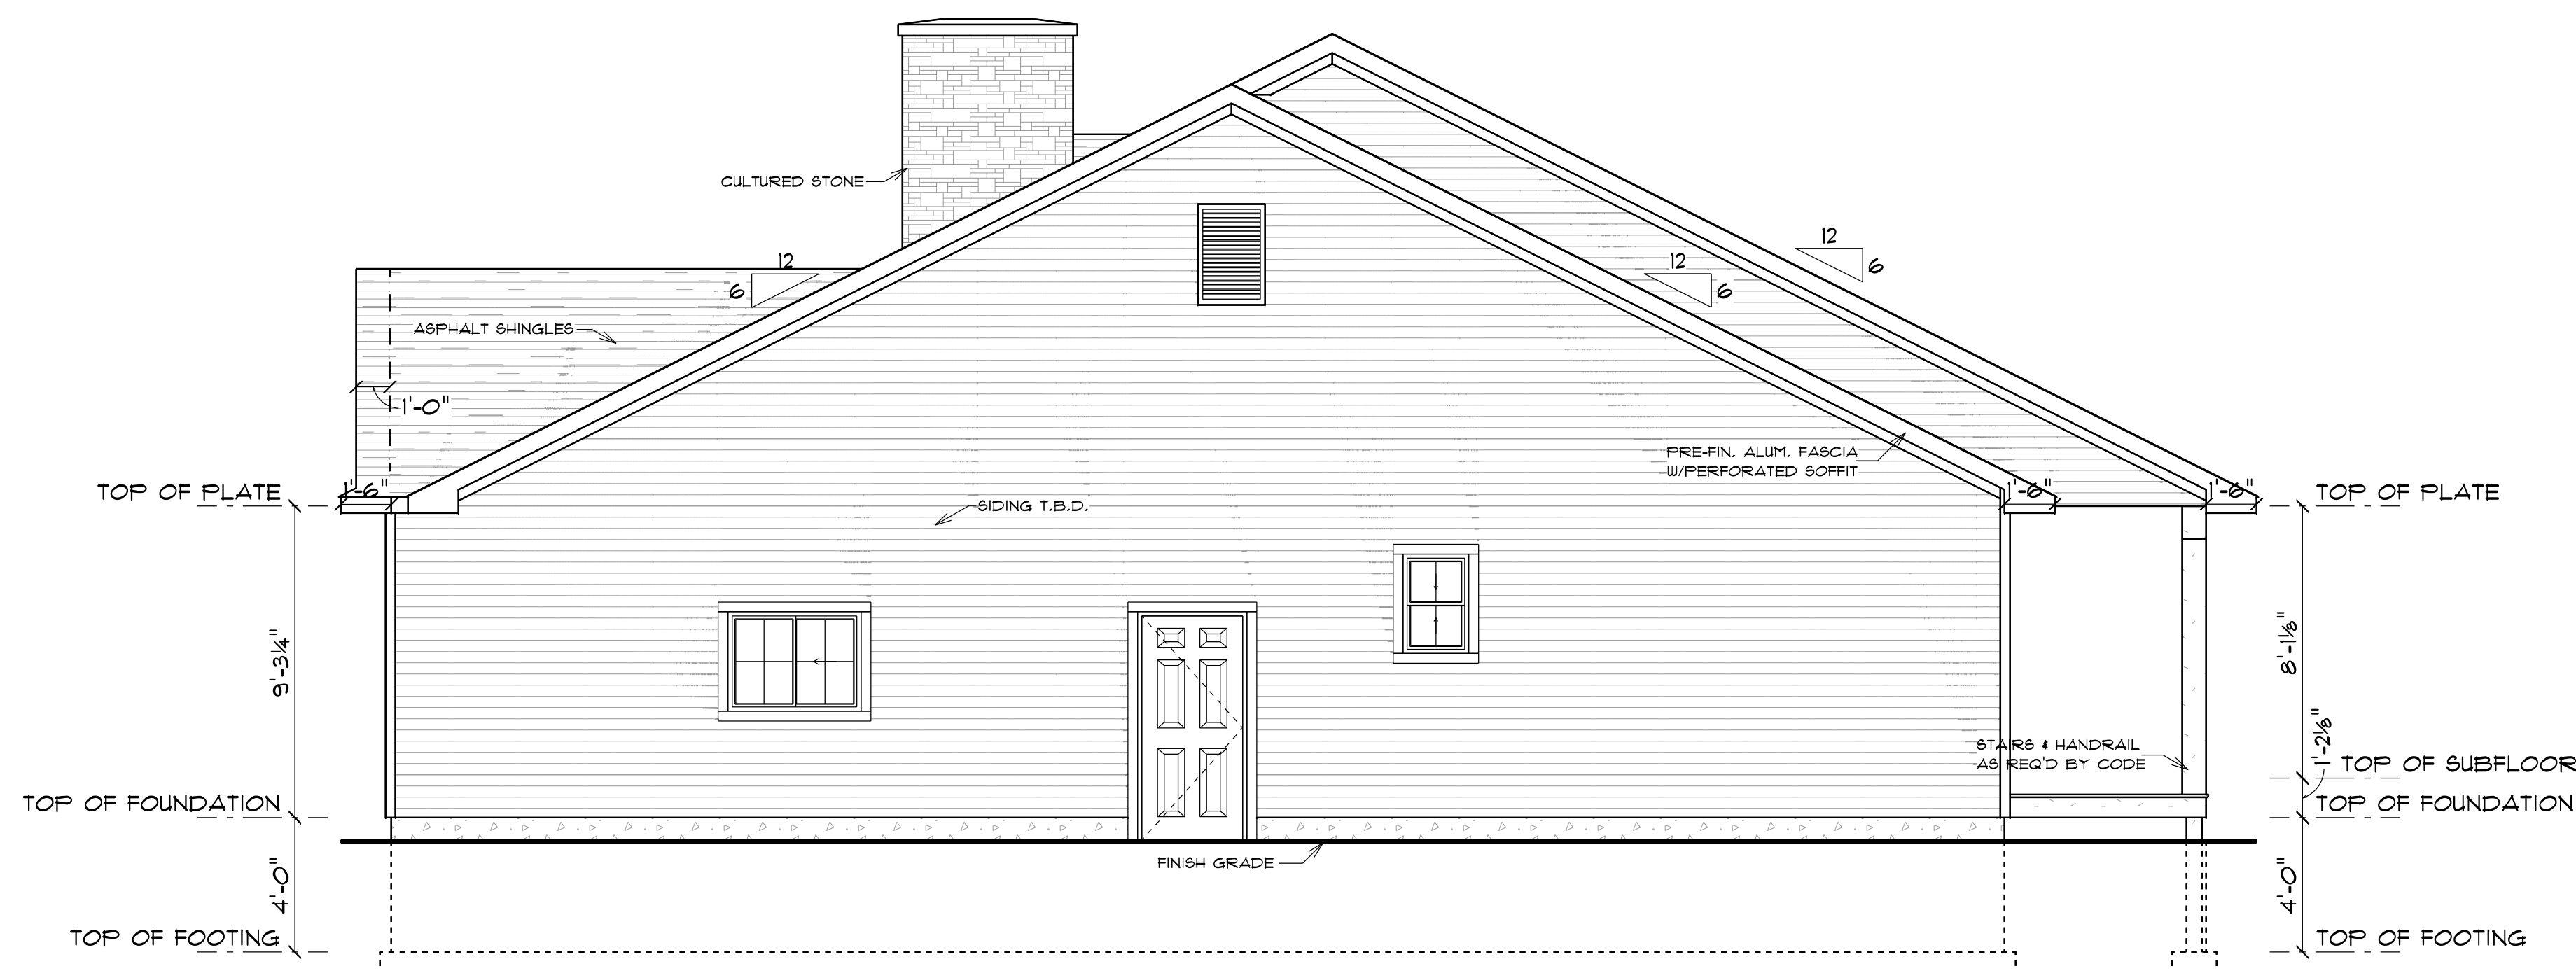


RIGHT SIDE ELEVATION

SCALE: 1/4" = 1'

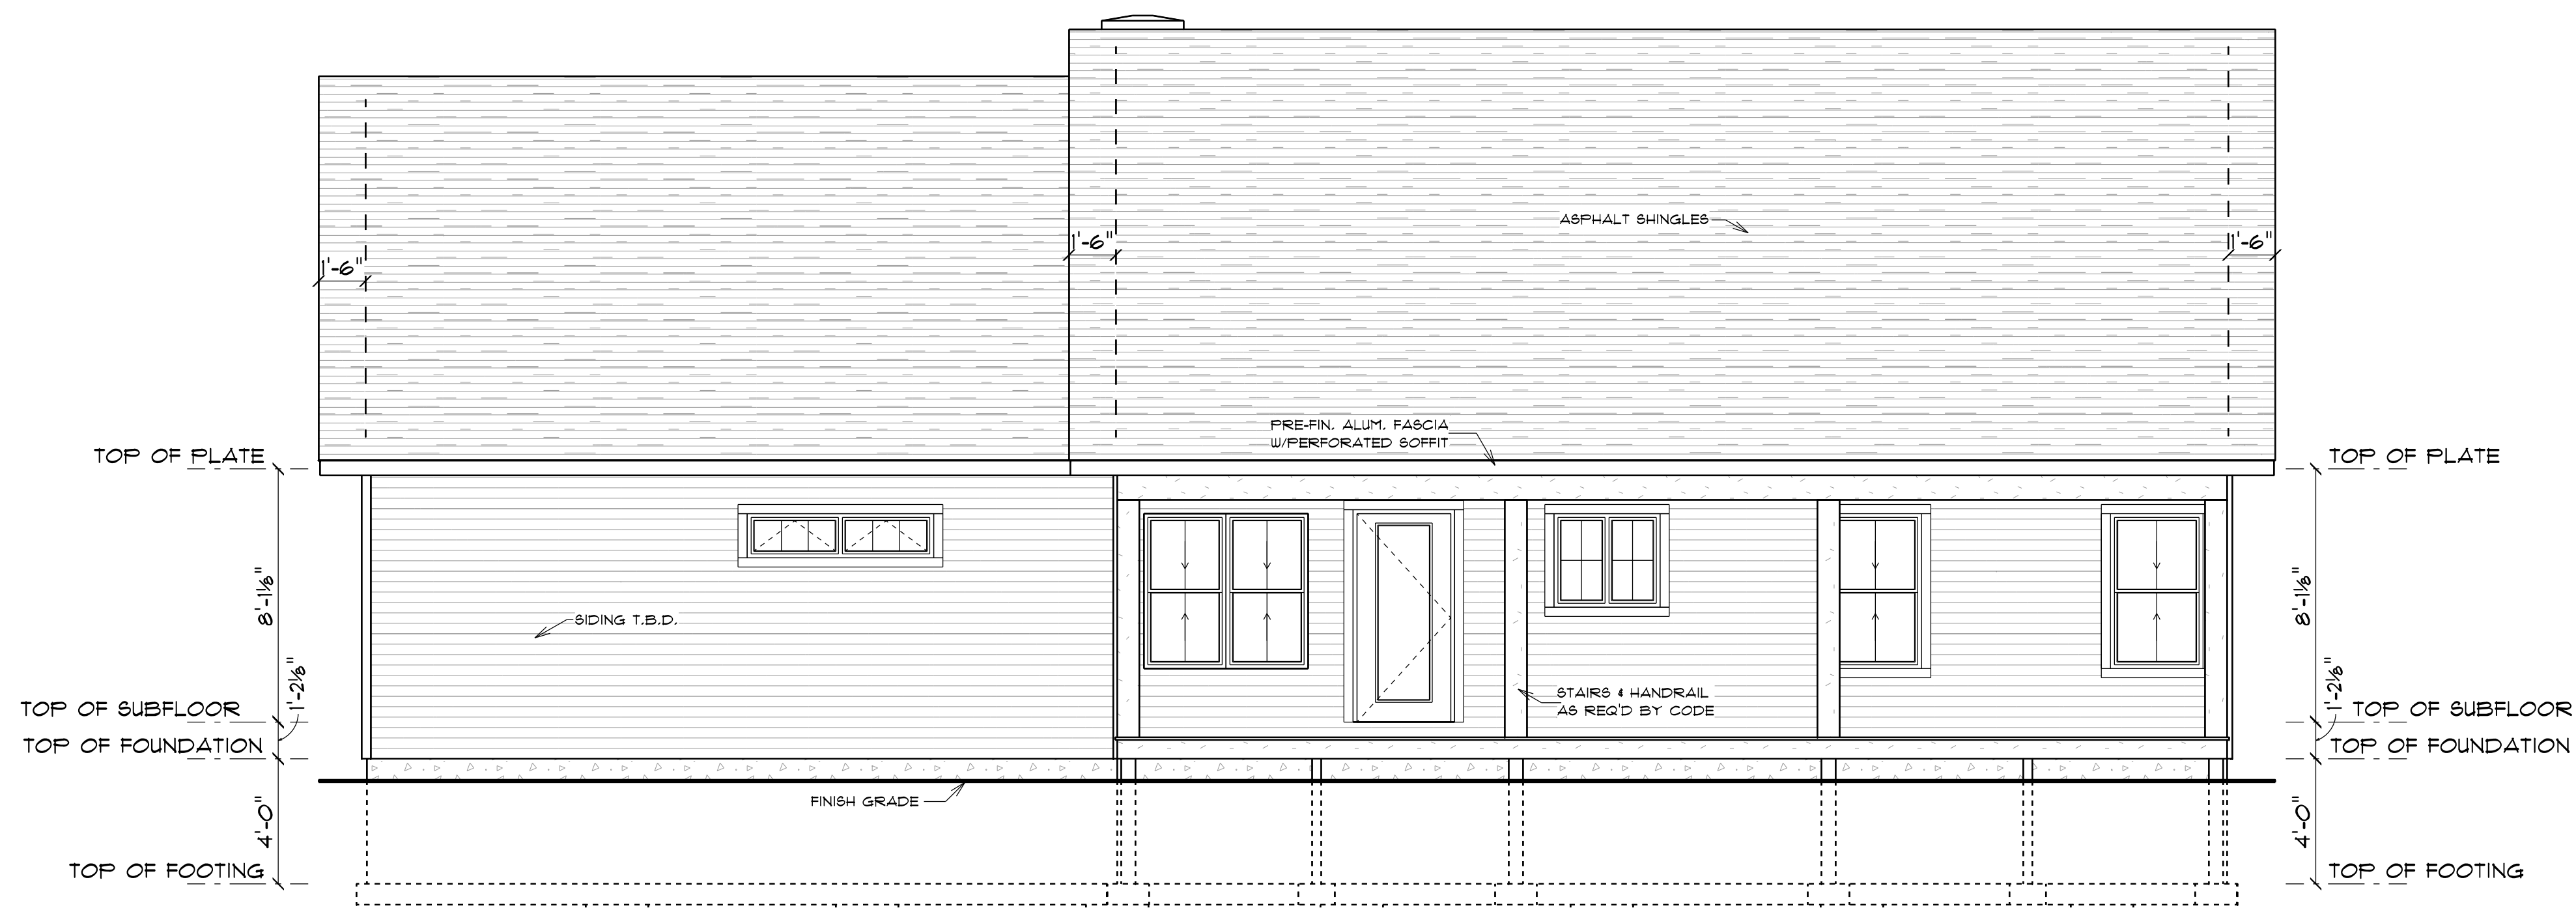

REAR ELEVATION

SCALE: 1/4" = 1'

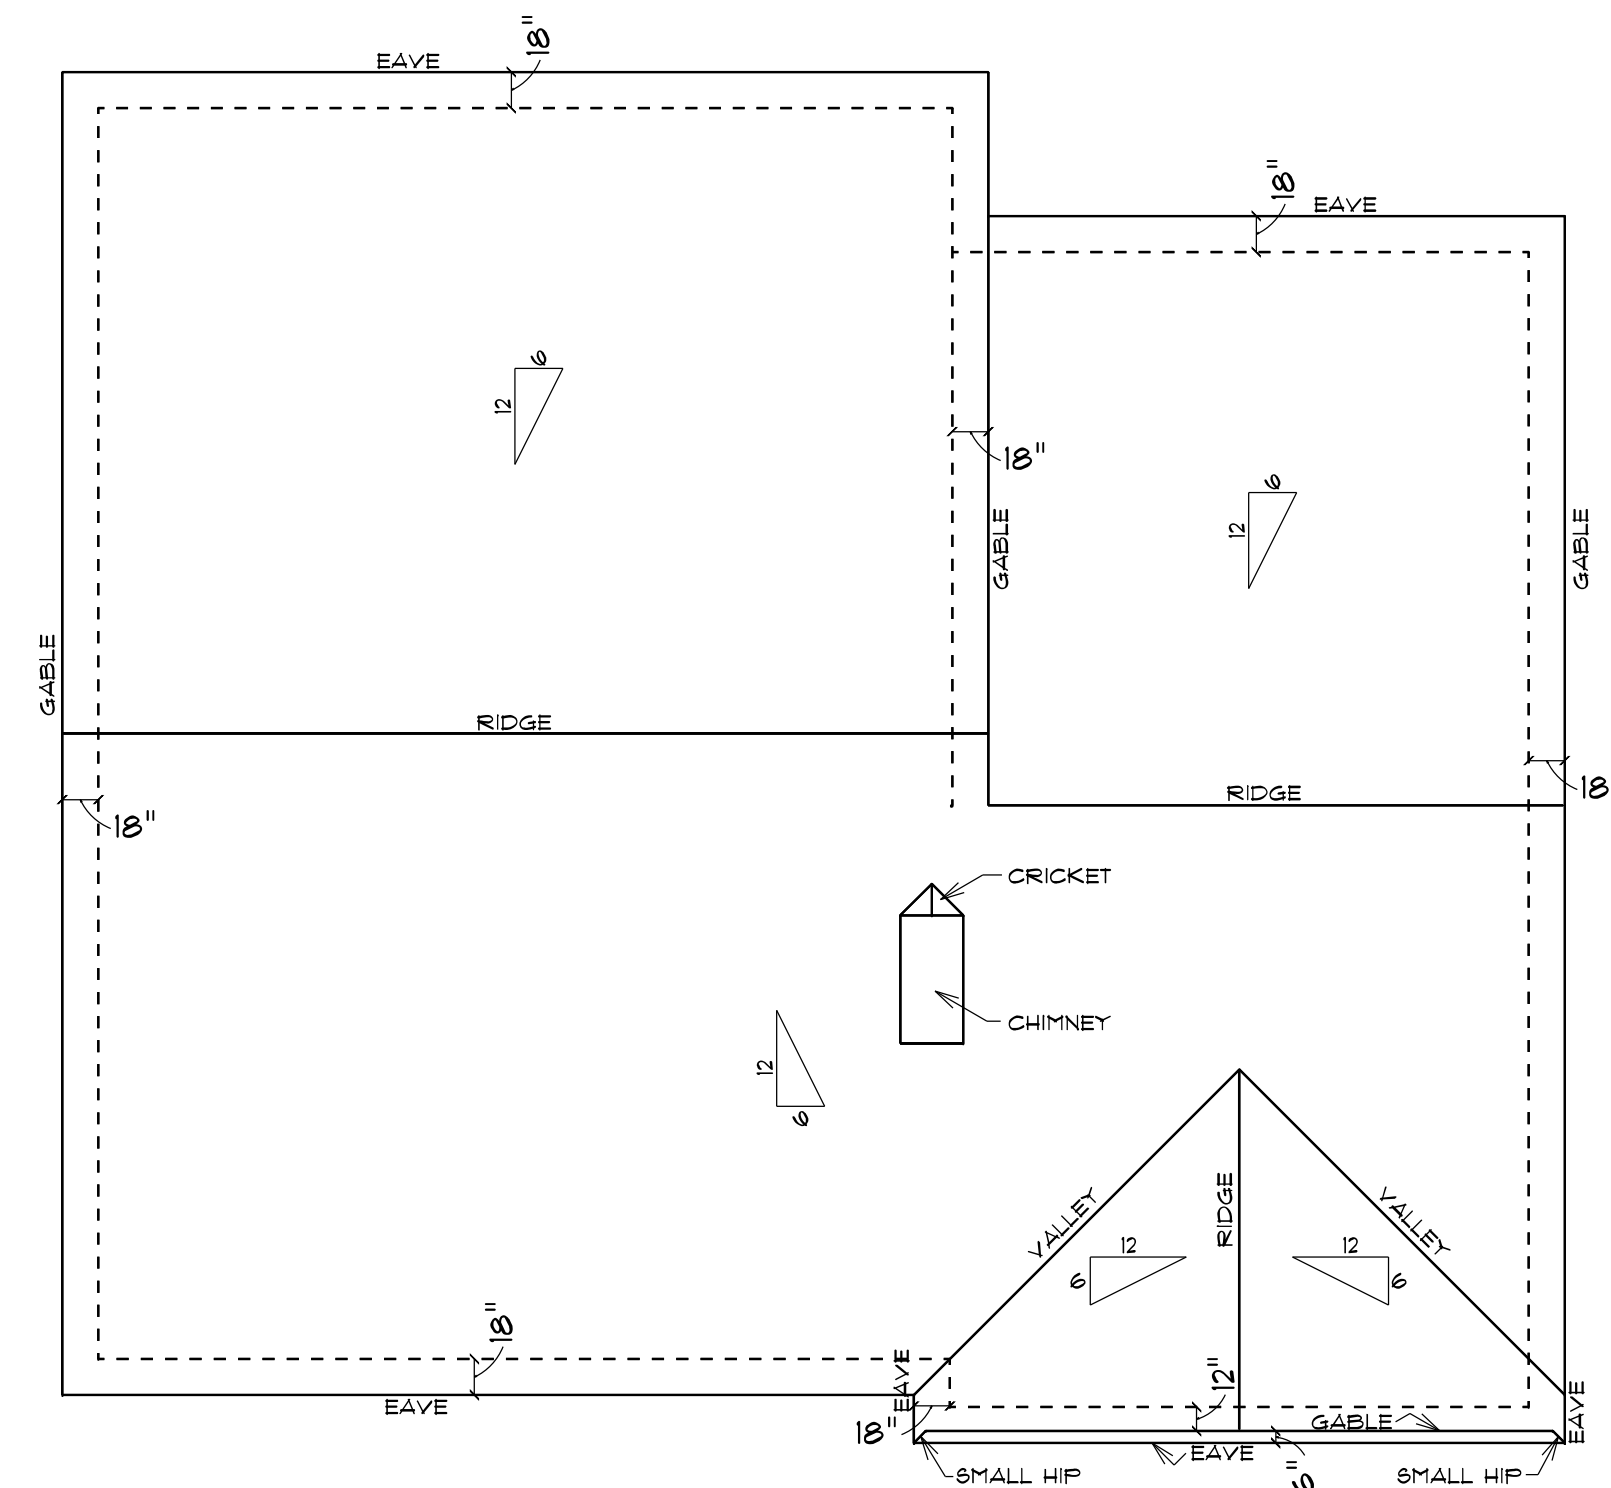

ROOF PLAN

SCALE: 1/8" = 1'

NOTE:
THE BUILDER MUST APPROVE ALL DRAWINGS BEFORE CONSTRUCTION BEGINS. THE LICENSED BUILDER TAKES FULL RESPONSIBILITY OF ALL THE DRAWINGS, THE DESIGN, & ALL STRUCTURAL DETAILS.